

542/1355

**Lincoln Road 4 Laning
(Curletts Rd – Sylvan St)**

COSTS (Costs net of thirds-party contributions in brackets)

Total	Renewal	Backlog	Unallocated	Growth
\$6,702,000	\$1,340,400	\$2,305,488	0	\$3,056,112
(\$3,149,940)	(\$629,988)	(\$1,083,579)		(\$1,436,373)

COST ALLOCATION

Primary Driver:	Traffic congestion and bottleneck due to traffic merging from 4 lane section of Lincoln Road. Problem will get worse over time as traffic volumes increase.
Secondary Driver:	
Capacity discussion:	
References:	


ATTRIBUTES

Project Manager:	Alix Newman, David Robinson
Work Planned:	4 laning of arterial road
Location:	Lincoln Road – Wrights Road to Curletts Road
Special features being addressed:	Continuing 4 laning of Lincoln Road to extend from Wrights Road.
A statement of the outcomes being addressed (LoS, Community Outcomes):	Increased Level of Service Increased network capacity
Options considered:	
Implications of not doing the project:	Traffic congestion and bottleneck due to traffic merging from 4 lane section of Lincoln Road. Problem will get worse over time as traffic volumes increase
Linkages with other	

projects:	
Location of other relevant supporting information:	CCC project file


Appendix 2 - Roading Designs - Transit NZ, Christchurch City Council

Lincoln Road (45,46)

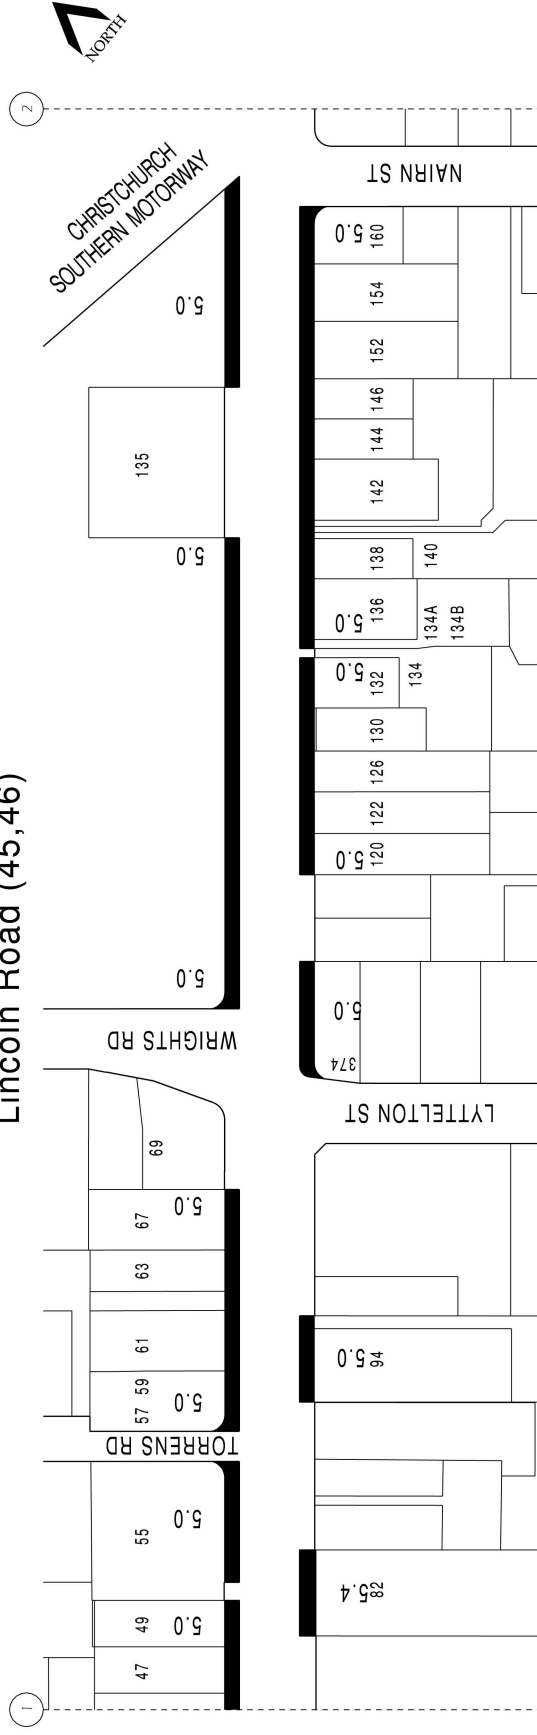

Scale 1:2500

Lincoln Road (45,46)

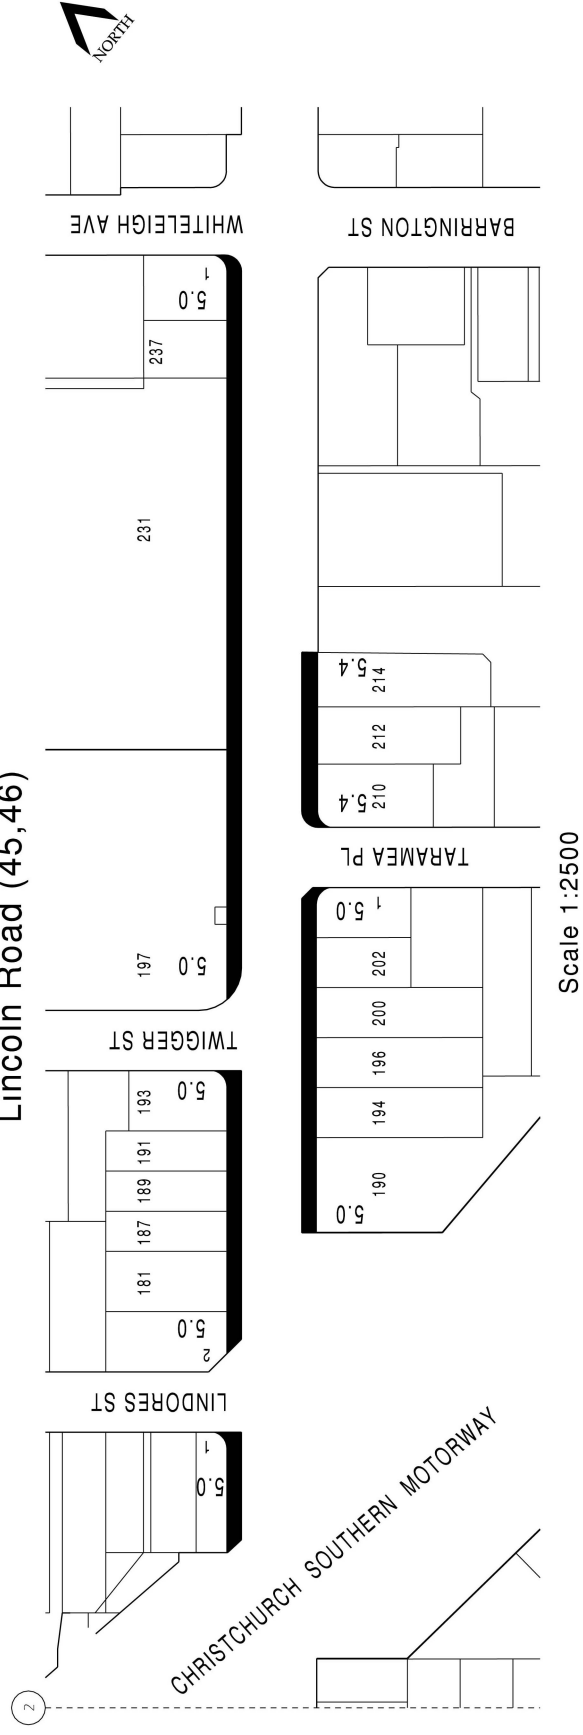

Scale 1:2500