


Beverley Park

Scale 1 : 50

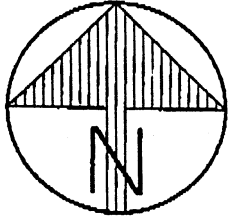



182

5
DP 17501

184

6
DP 17501

186

(A)
92m²

Building

1
DP 53902

190

Areas and Dimensions Subject to Survey



CITY
DESIGN

ROAD TO BE STOPPED

Scale 1:200

Drawn L Hay 30/1/98
Indexed SM048201

S2956
Sheet 1

Kerb

Driveway

Wall

MAJOR HORN BROOK RD
LEGAL IRREGULAR WIDTH ROAD

3.20

6.20


17.50

10.60

6.10

Wall

Location

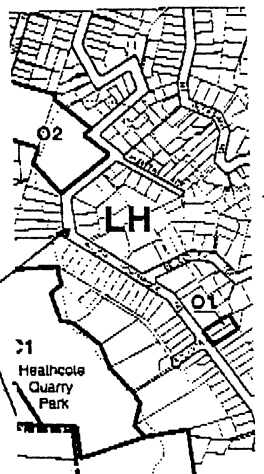


Driveway



EAST/96/1315 (Amended)

CHRISTCHURCH CITY

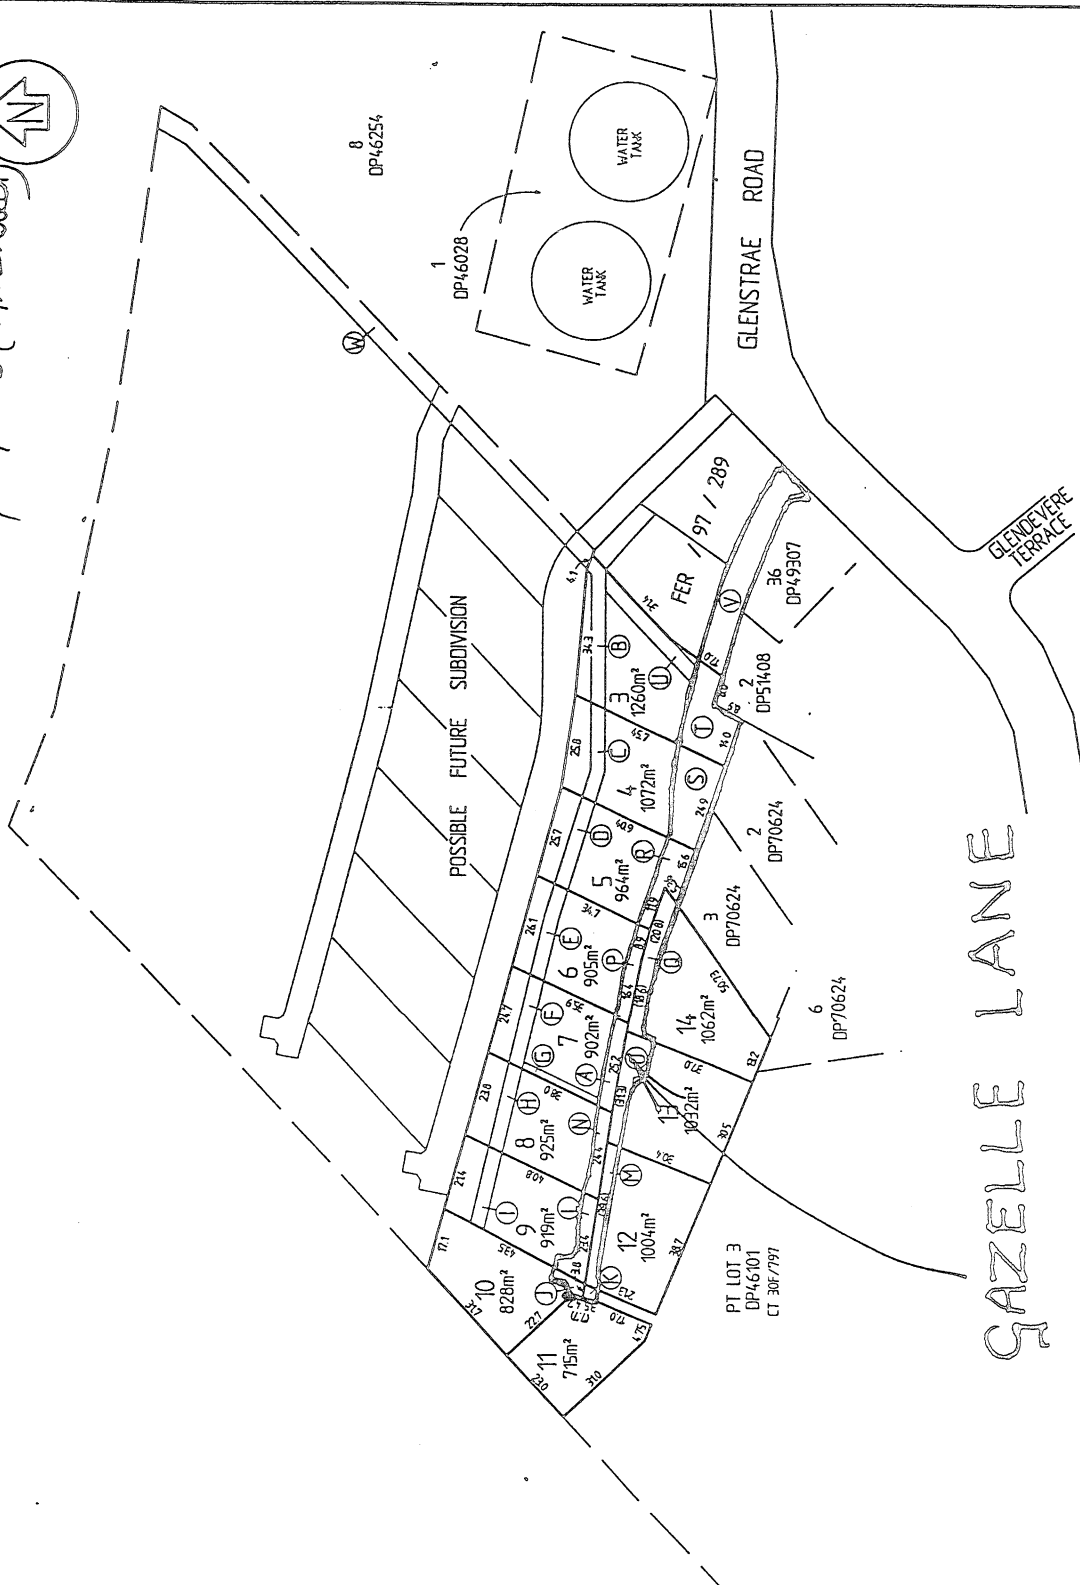

NOTE: AREAS AND DIMENSIONS ARE SUBJECT TO SURVEY CT 307/797

16994
2 S

PROPOSED SUBDIVISION OF PT LOT 3 DP46101

MEMORANDUM OF EASEMENTS		DOM TEN / GRANTEE
NATURE	SERVIENT TENEMENT SHOWN	
RIGHT TO DRAIN SEWAGE	8 10 7 9 12 8 6	9, 10 11, 11 11, 12 11, 11 11, 12, 13 11, 12, 14
RIGHT OF WAY RIGHT TO DRAIN WATER RIGHT TO CONVEY WATER ELECTRIC POWER & TELEPHONE COMMUNICATIONS	PT 2 DP 46101 3 4 5 6 7 8 9 10 11	3-14, 8 PT 3 DP 46101 4-14, 8 PT 2 DP 46101 3-5, 14 3-4, 6-14 3-5, 7-14 3-13 3-6, 8-14 3-12, 14 3-7, 9-14 3-11, 13, 14 3-9, 10-14 3-10, 12-14
RIGHT TO DRAIN SEWAGE & WATER IN GROSS	PT 3 DP 46101 7 5 6 7 13	CHRISTCHURCH CITY COUNCIL
RIGHT TO DRAIN WATER	8 9	9, 10
RIGHT TO DRAIN WATER IN GROSS	3	CHRISTCHURCH CITY COUNCIL
RIGHT TO CONVEY WATER IN GROSS	PT 2 DP 46101 3 4 5 6 7 8 9 10 11 12 13 14	CHRISTCHURCH CITY COUNCIL
RIGHT TO CONVEY ELECTRIC POWER IN GROSS	PT 2 DP 46101 3 4 5 6 7 8 9 10 11 12 13 14	SOUTHPOWER
RIGHT OF WAY ON FOOT ONLY IN GROSS	PT 2 DP 46101 3 4 5 6 7 8 9 10 11 12 13 14	CHRISTCHURCH CITY COUNCIL

Davis Ogilvie & Partners
REGISTERED SURVEYORS
RESURVEY, PLANS & TITHE APPOINTMENTS
ONE BUILDING OFF JESSICA STREET
CHRISTCHURCH, NEW ZEALAND
PHONE: 579 5100 FAX: 03 366 5119